
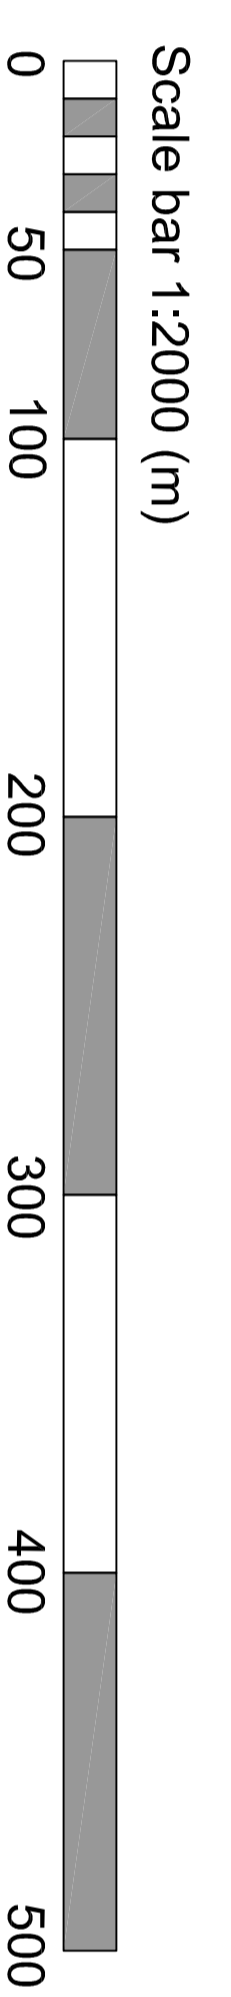


Key to Sites

■	Site A1 - 15,000 sq.ft. Start Up Units 1,32 Acres
■	Site A2 - 34,500 sq.ft. Start Up Units 3,20 Acres
■	Site A3 - 10,000 sq.ft. Warehouse 0,99 Acres
■	Site B1 - 10,000 sq.ft. Warehouse 0,89 Acres
■	Site B2 - 30,000 sq.ft. Warehouse 2,86 Acres
■	Site B3 - 40,000 sq.ft. Warehouse 2,97 Acres
■	Site B4 - 50,000 sq.ft. Warehouse 2,94 Acres
■	Site B5 - 28,790 sq.ft. Warehouse 2,65 Acres
■	Site B6 - 23,000 sq.ft. Warehouse 2,94 Acres
■	Site B7 - 2 x 10,000 sq.ft. Warehouse 1,96 Acres
■	Site C1 - 250,000 sq.ft. Distribution 13,62 Acres
■	Site C2 - 250,000 sq.ft. Distribution 16,92 Acres
■	Site C3 - 85,000 sq.ft. Project King 4,59 Acres
■	Site C3 - 80,000 sq.ft. BAE 3,53 Acres
■	Site C4 - 22,500 sq.ft. Warehouse 2,20 Acres
■	Site C4 - 22,500 sq.ft. Warehouse 1,96 Acres
■	Site C4 - 100,000 sq.ft. EVRI 7,97 Acres
■	Site D1 - Quantifield 12,40 Acres
■	Site D2 - 20,000 sq.ft. Warehouse 1,89 Acres
■	Site D3 - 30,000 sq.ft. Warehouse 2,80 Acres
■	Site D4 - 50,000 sq.ft. Warehouse 3,49 Acres
■	Site D5 - 45,000 sq.ft. Warehouse 3,14 Acres
■	Site D6 - Undeveloped 6,51 Acres

Masterplan 1:2000

Scarborough Muir Group Ltd
Rosyth Europarc

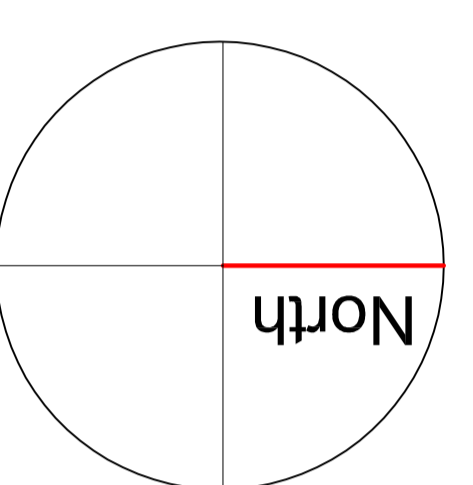

1a cadogan street
glasgow
g2 6qe
0141 221 1115
www.entasis-architects.co.uk

entasis
(architects)

9890 (SK) 230420-01

20.04.23

Scale 1:2000@AO

AFT